



Ligação ao Des. 01  
Ligação ao Des. 02

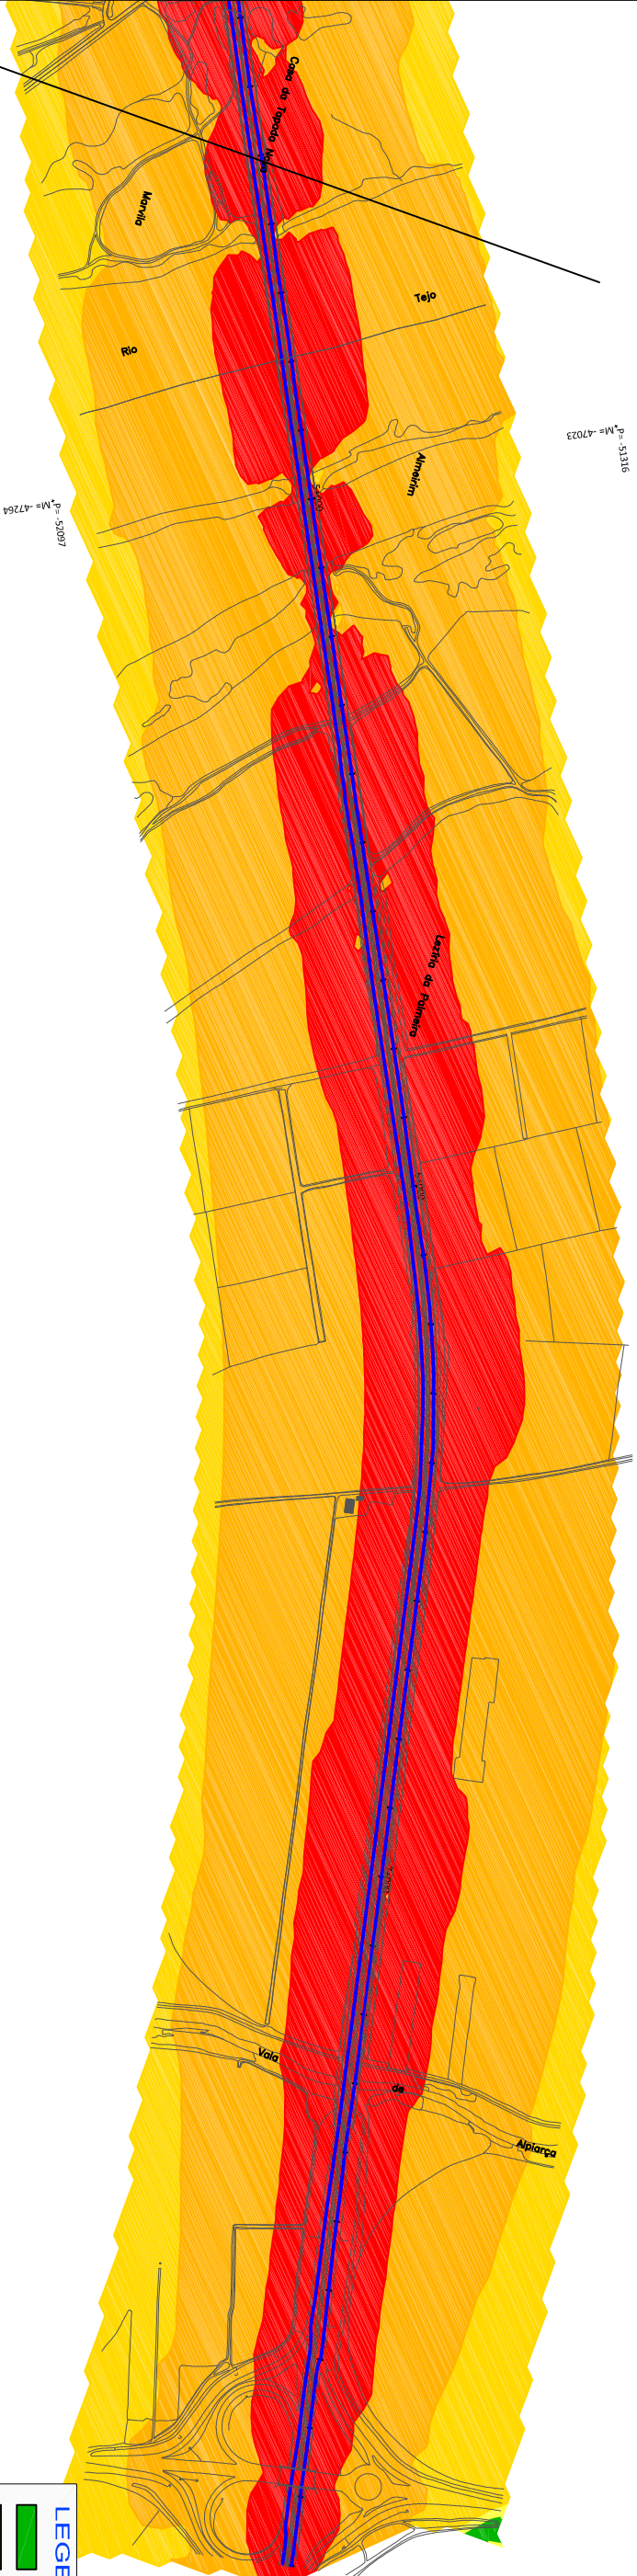

**LEGENDA**

- Ln ≤ 45 dB(A)
- 45 < Ln ≤ 50 dB(A)
- 50 < Ln ≤ 55 dB(A)
- 55 < Ln ≤ 60 dB(A)
- Ln > 60 dB(A)
- Eixos da Via em Estudo

P-M=49317  
P-M=50579

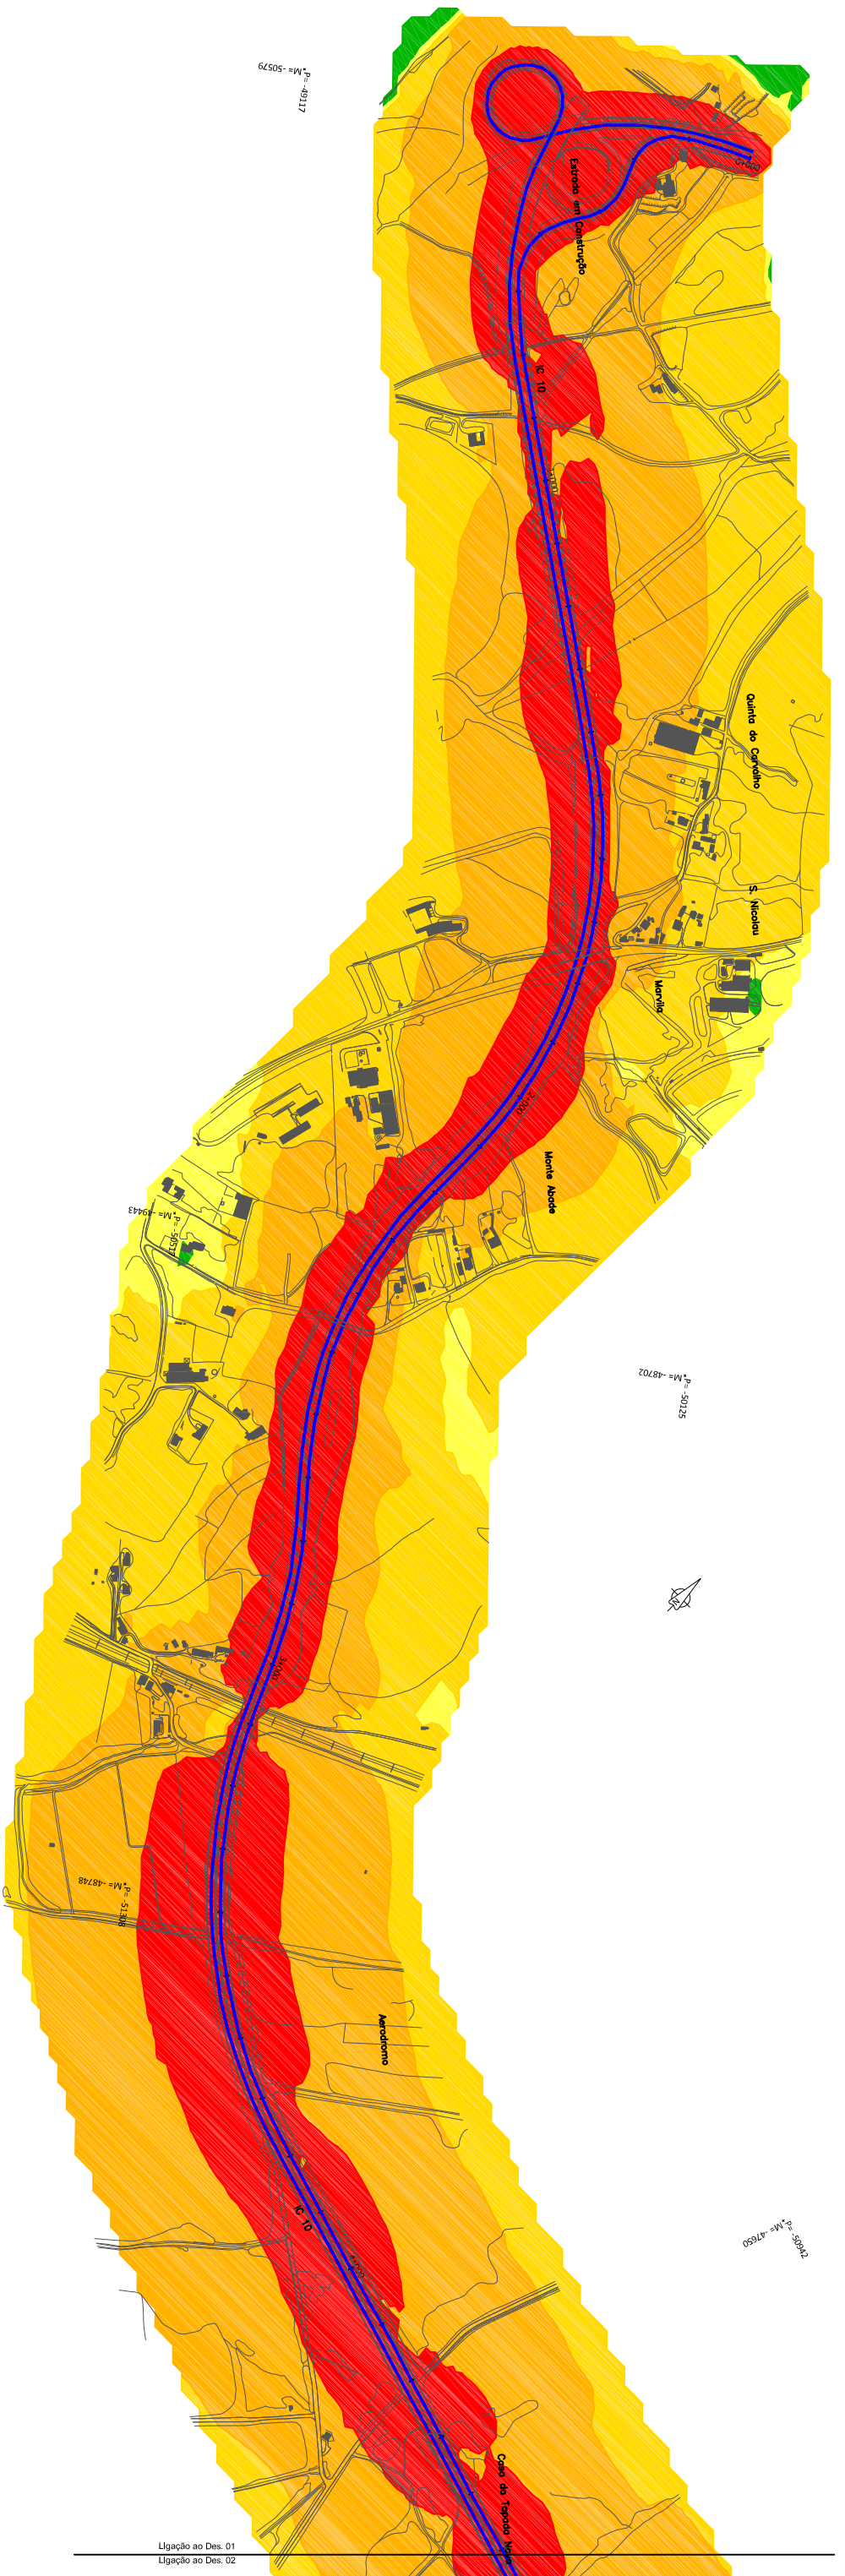

Ligação ao Des. 01  
Ligação ao Des. 02